



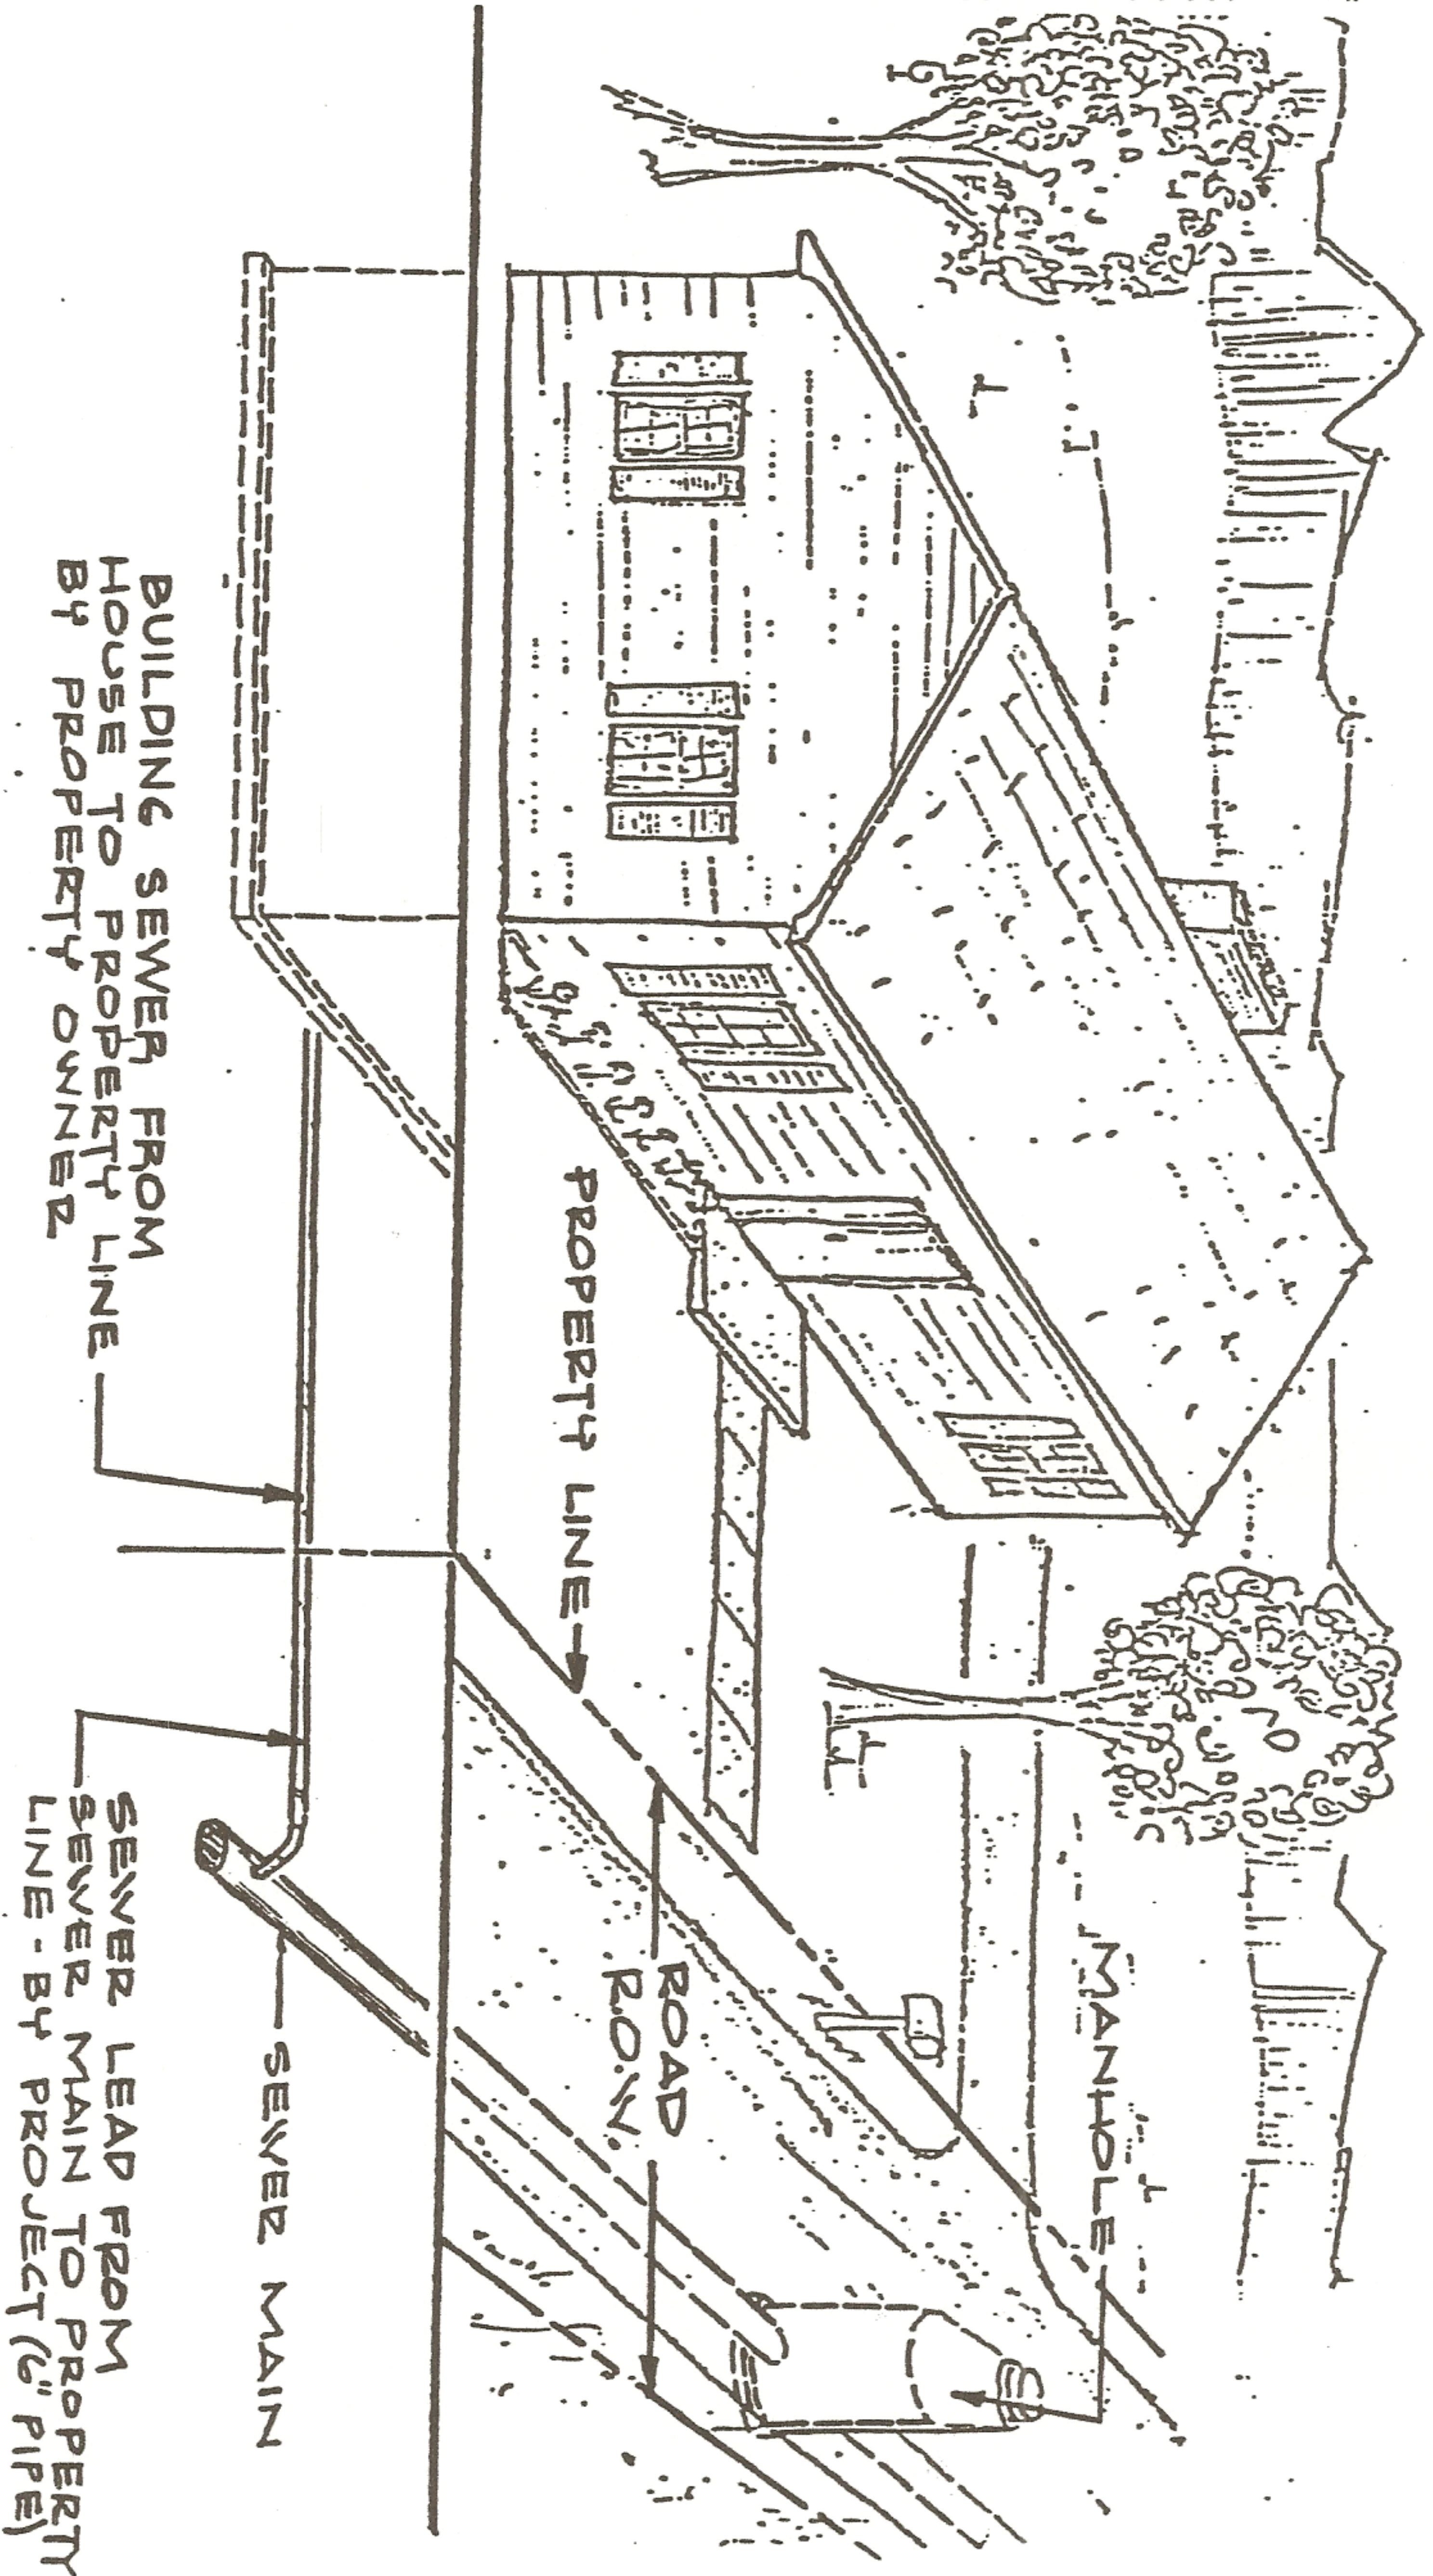


TYPICAL RESIDENTIAL
GRAVITY SEWER CONNECTION

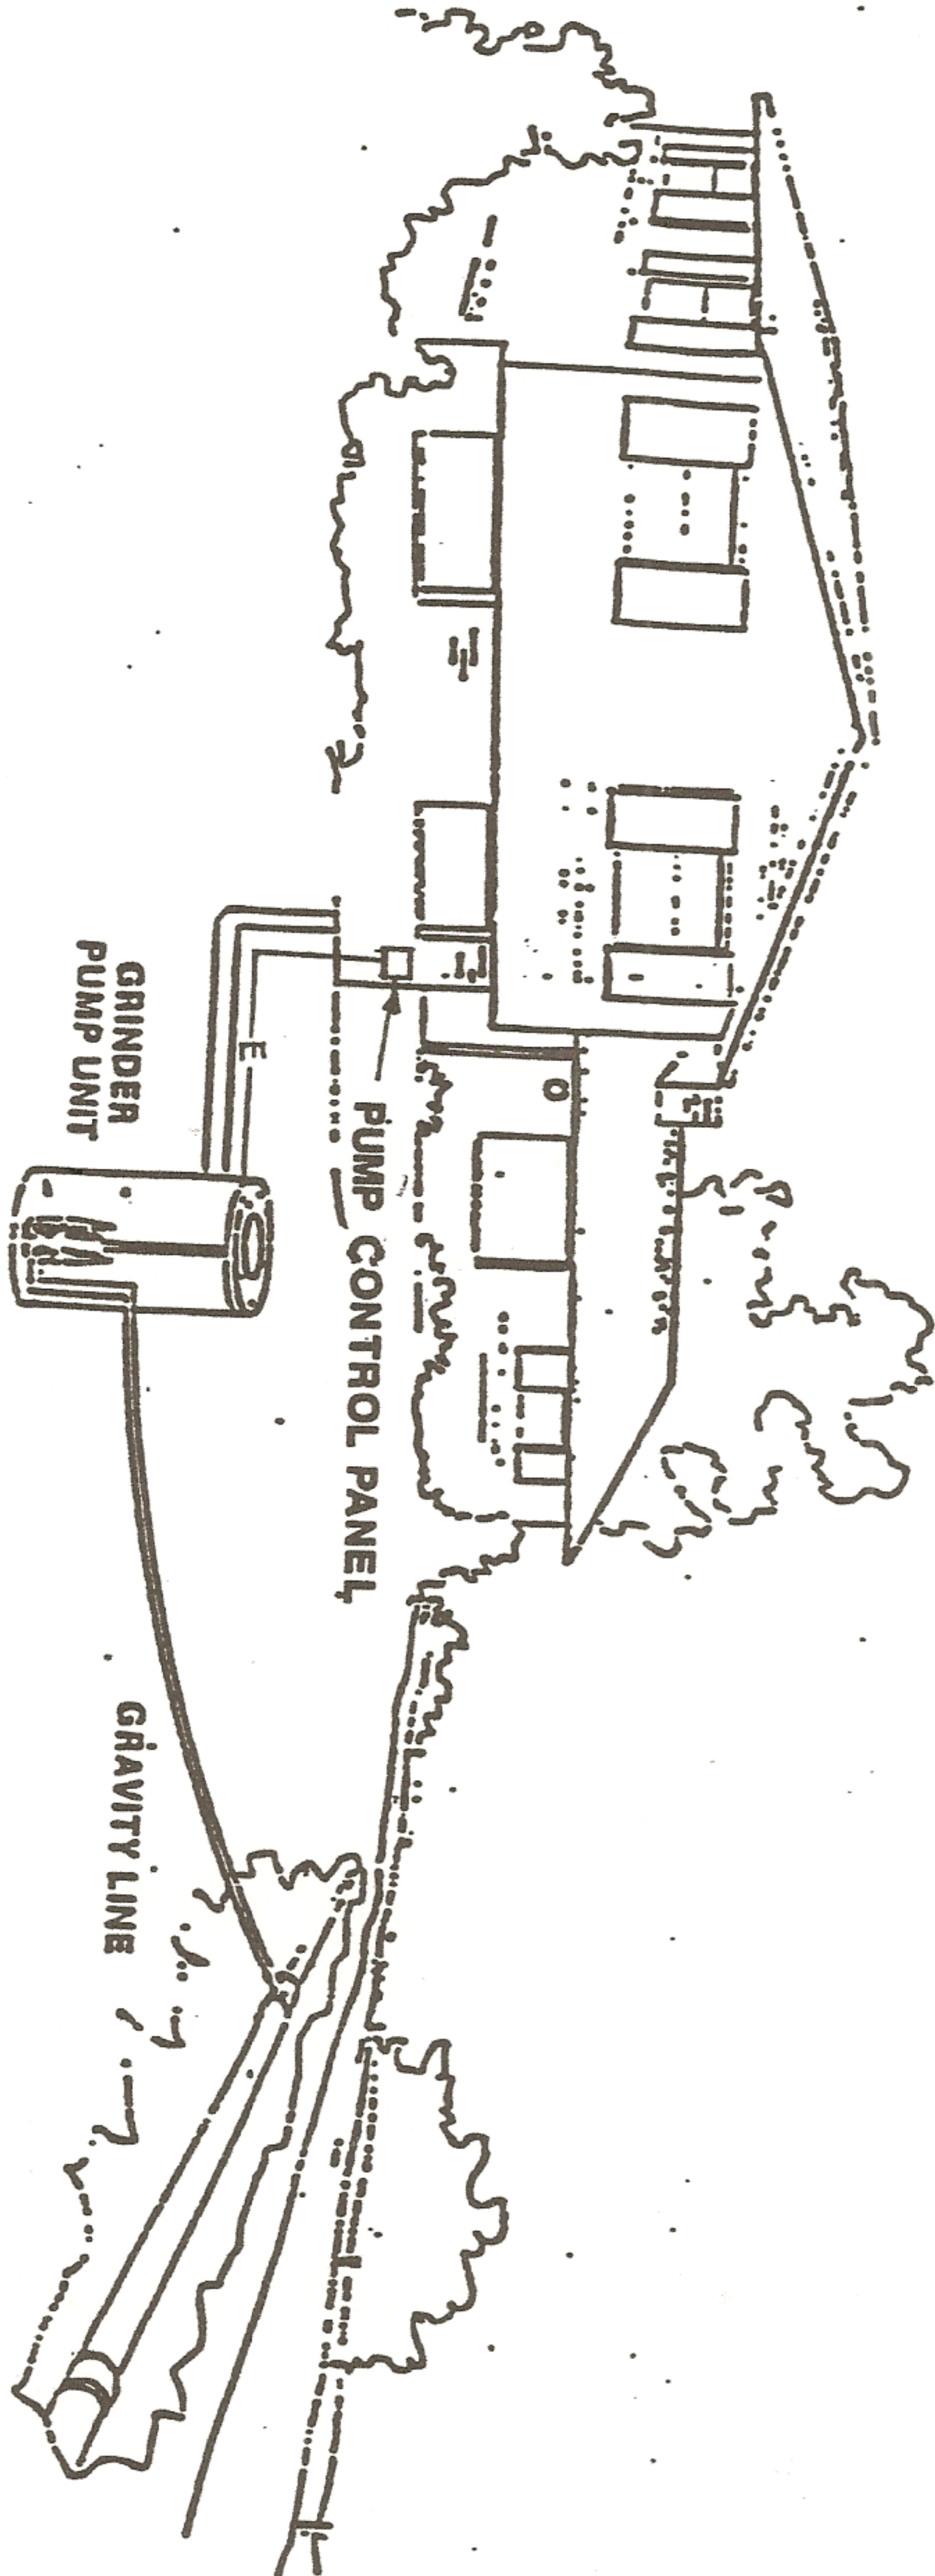


TYPICAL GRINDER PUMP SEWER SYSTEM SCHEMATIC

FIGURE 3-2C

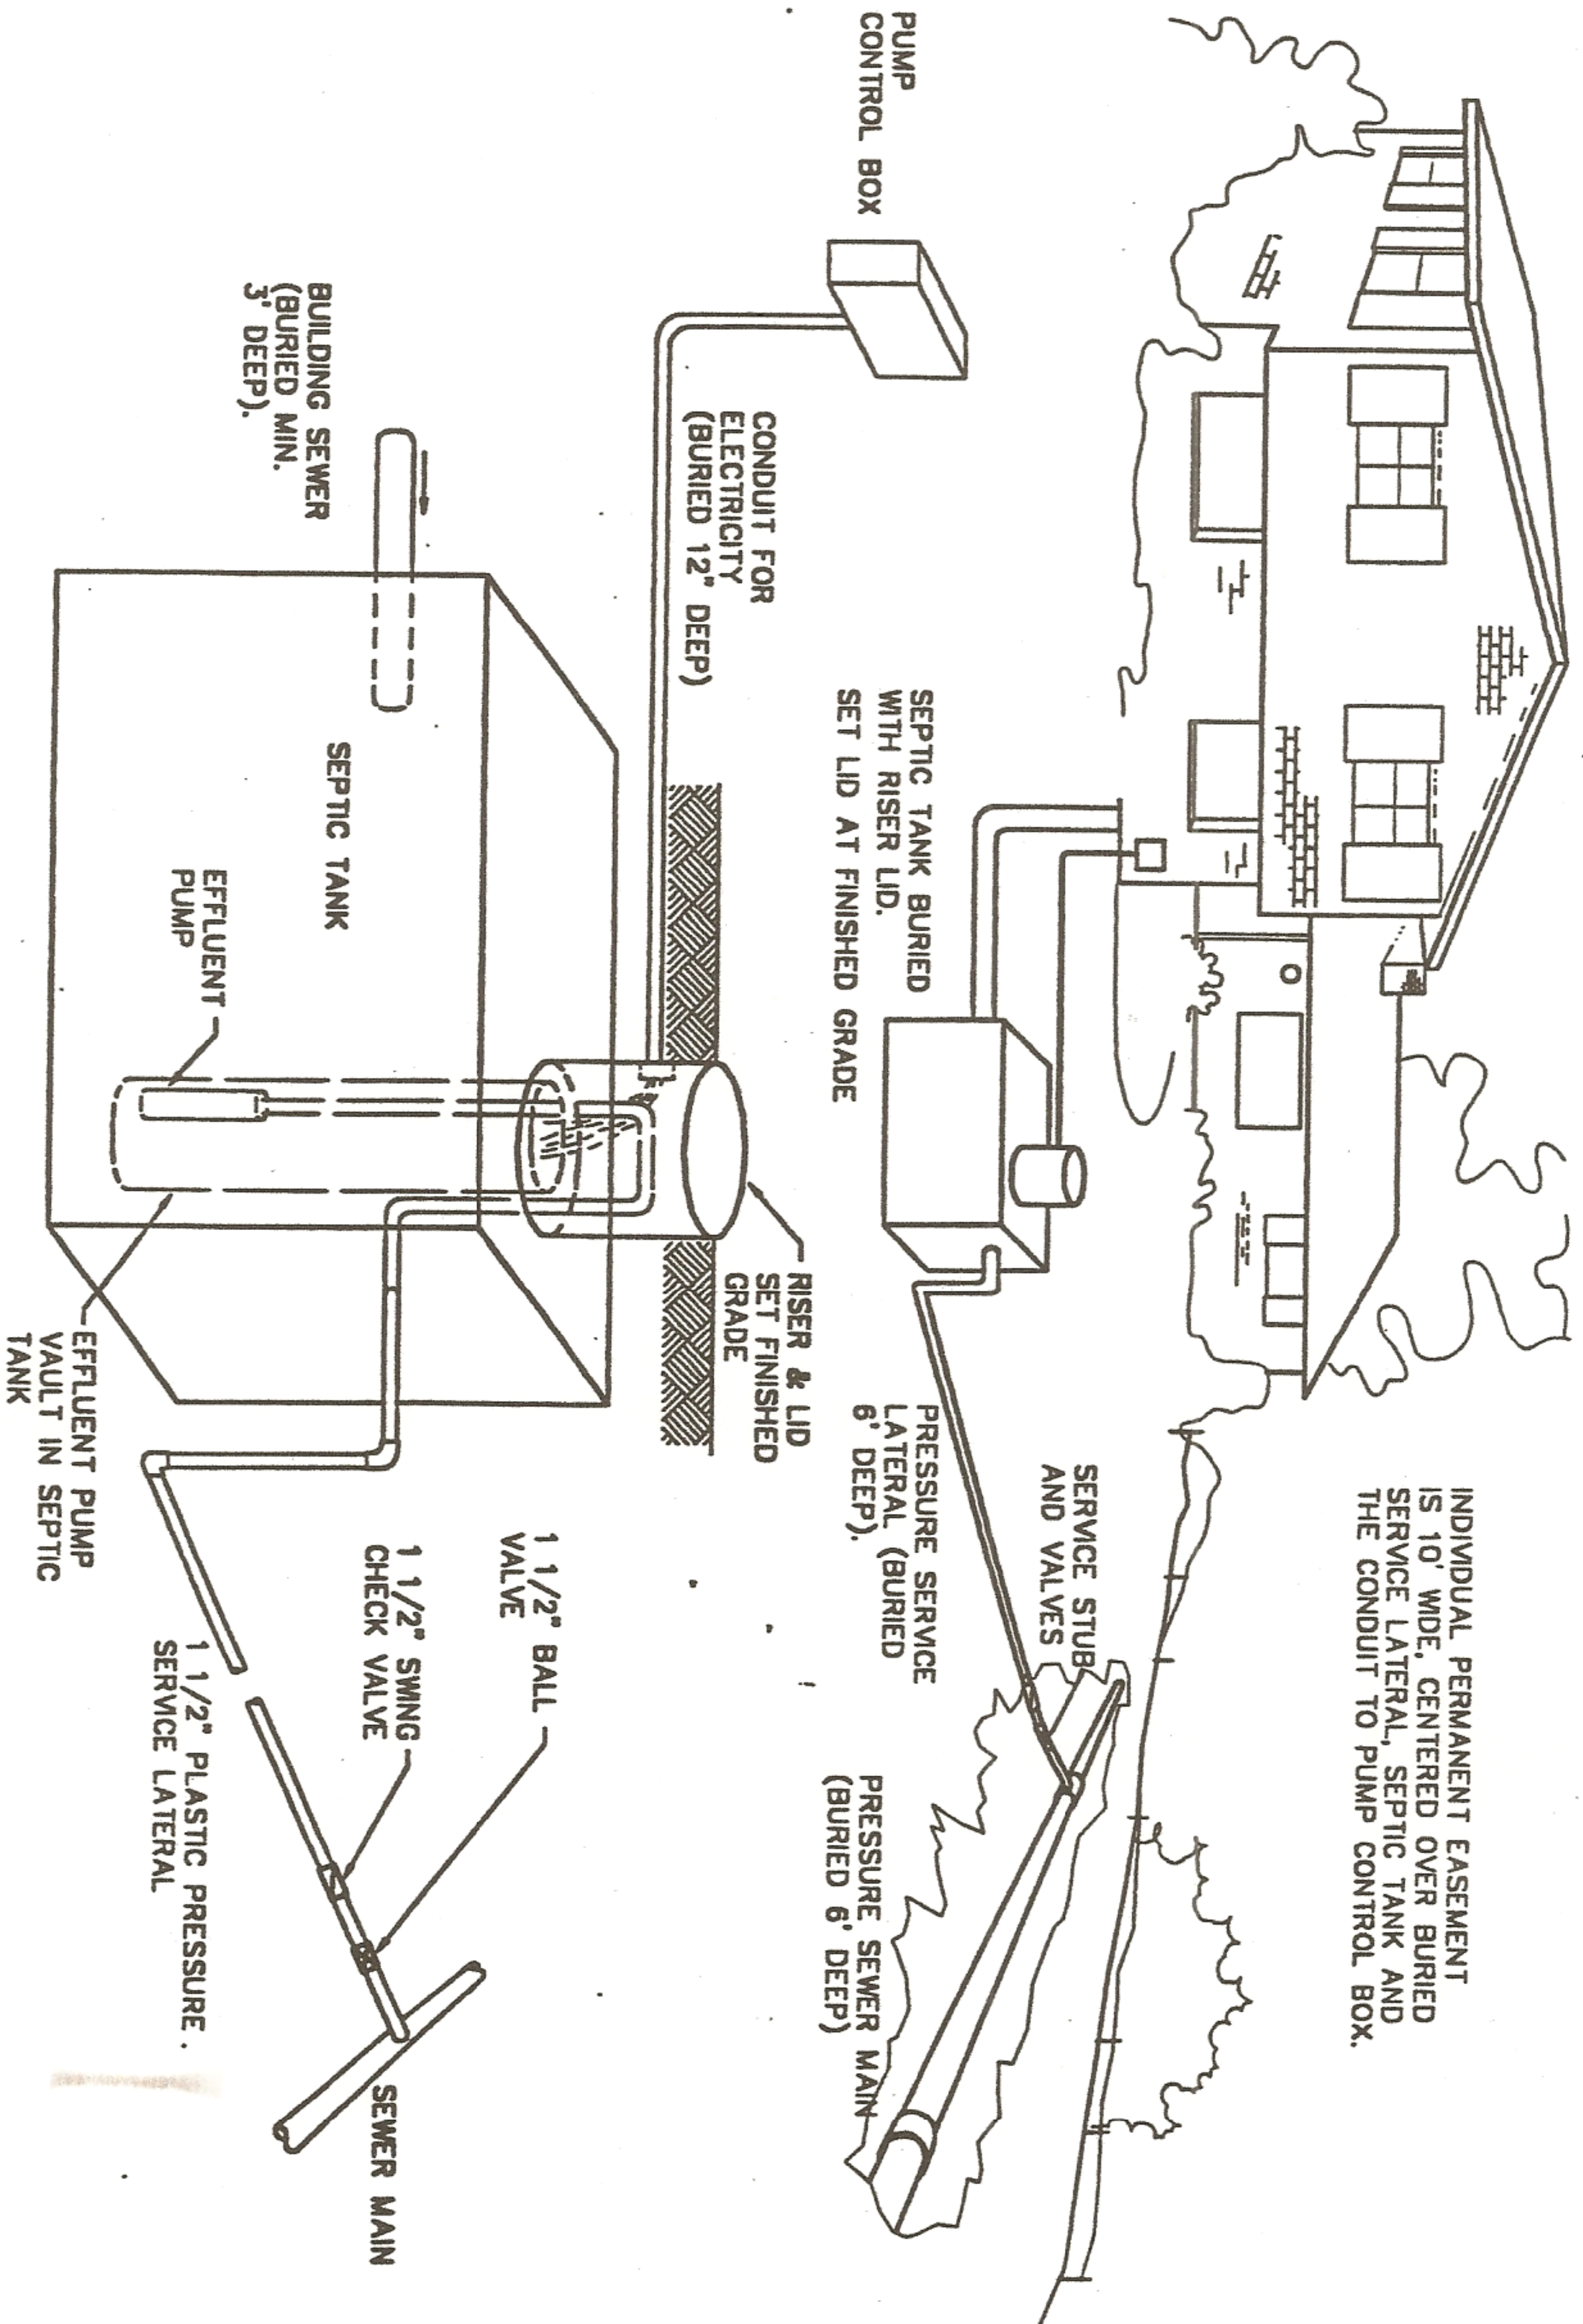

TYPICAL 8.T.E.P. PRESSURE SEWER SYSTEM SCHEMATIC

FIGURE 3-2B

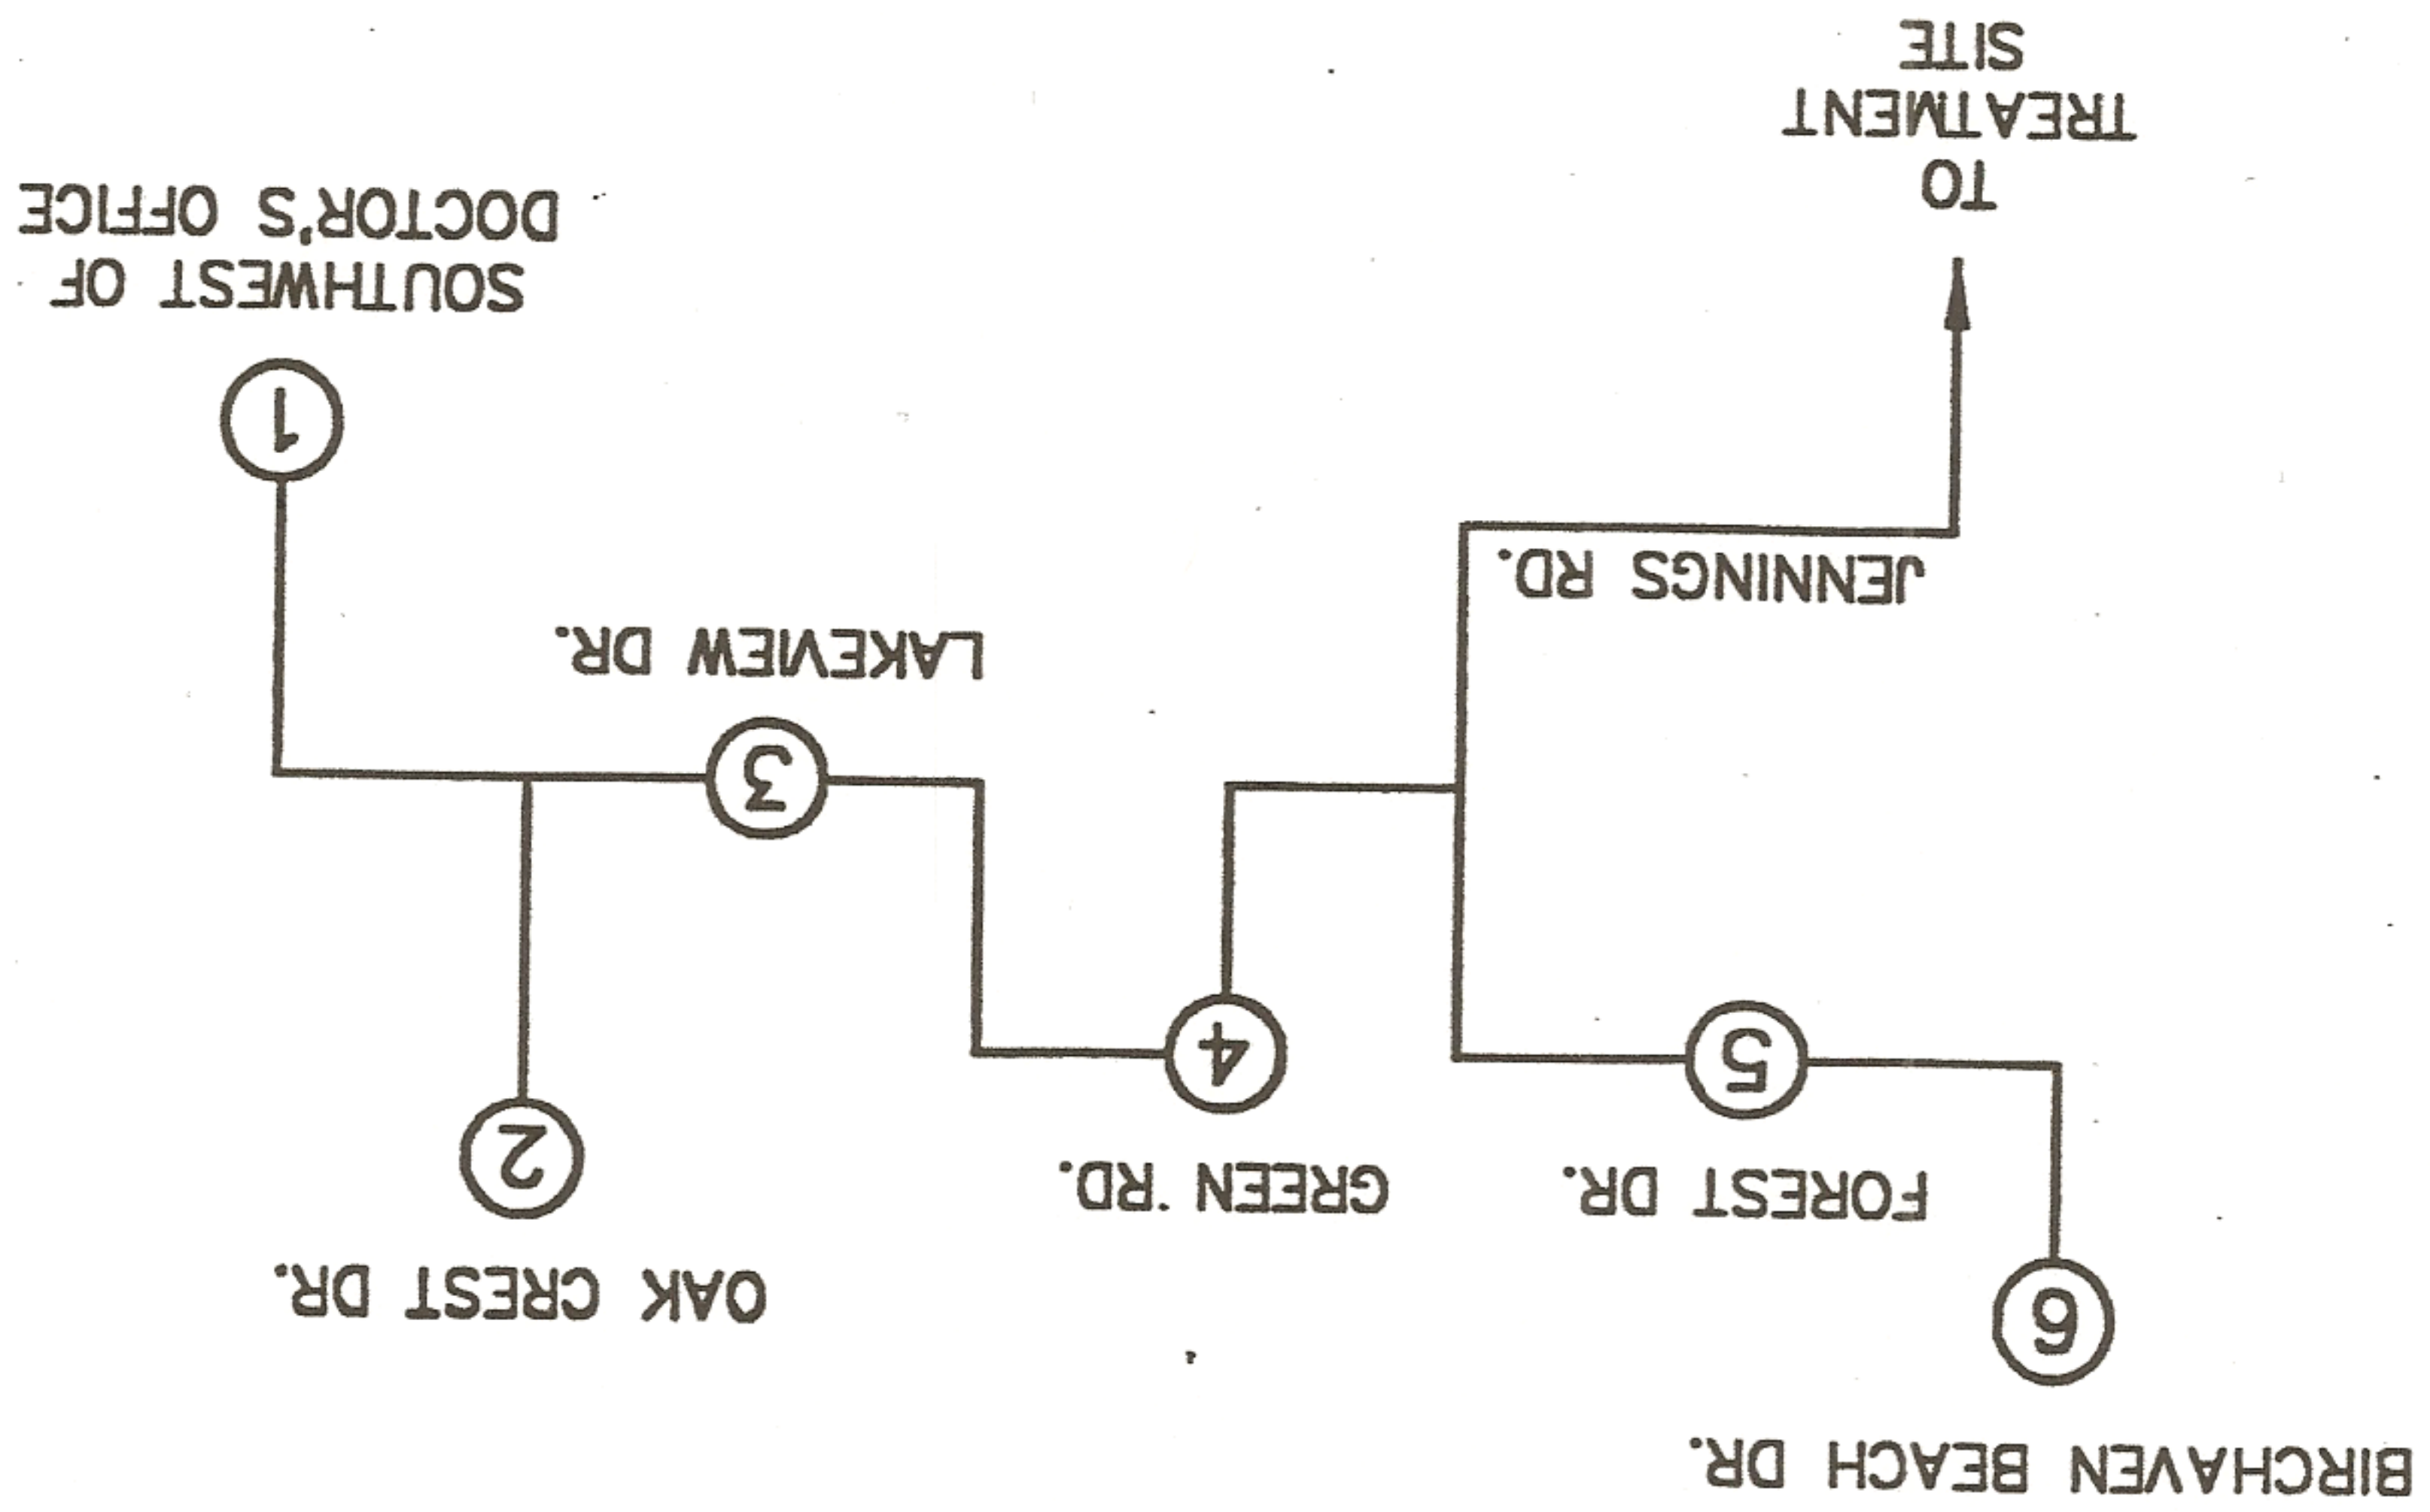

PUMP STATION FLOW PATTERN

FIGURE 3-7